


Note:  
Include separator between  
Pro-Foot components and  
deck membranes.

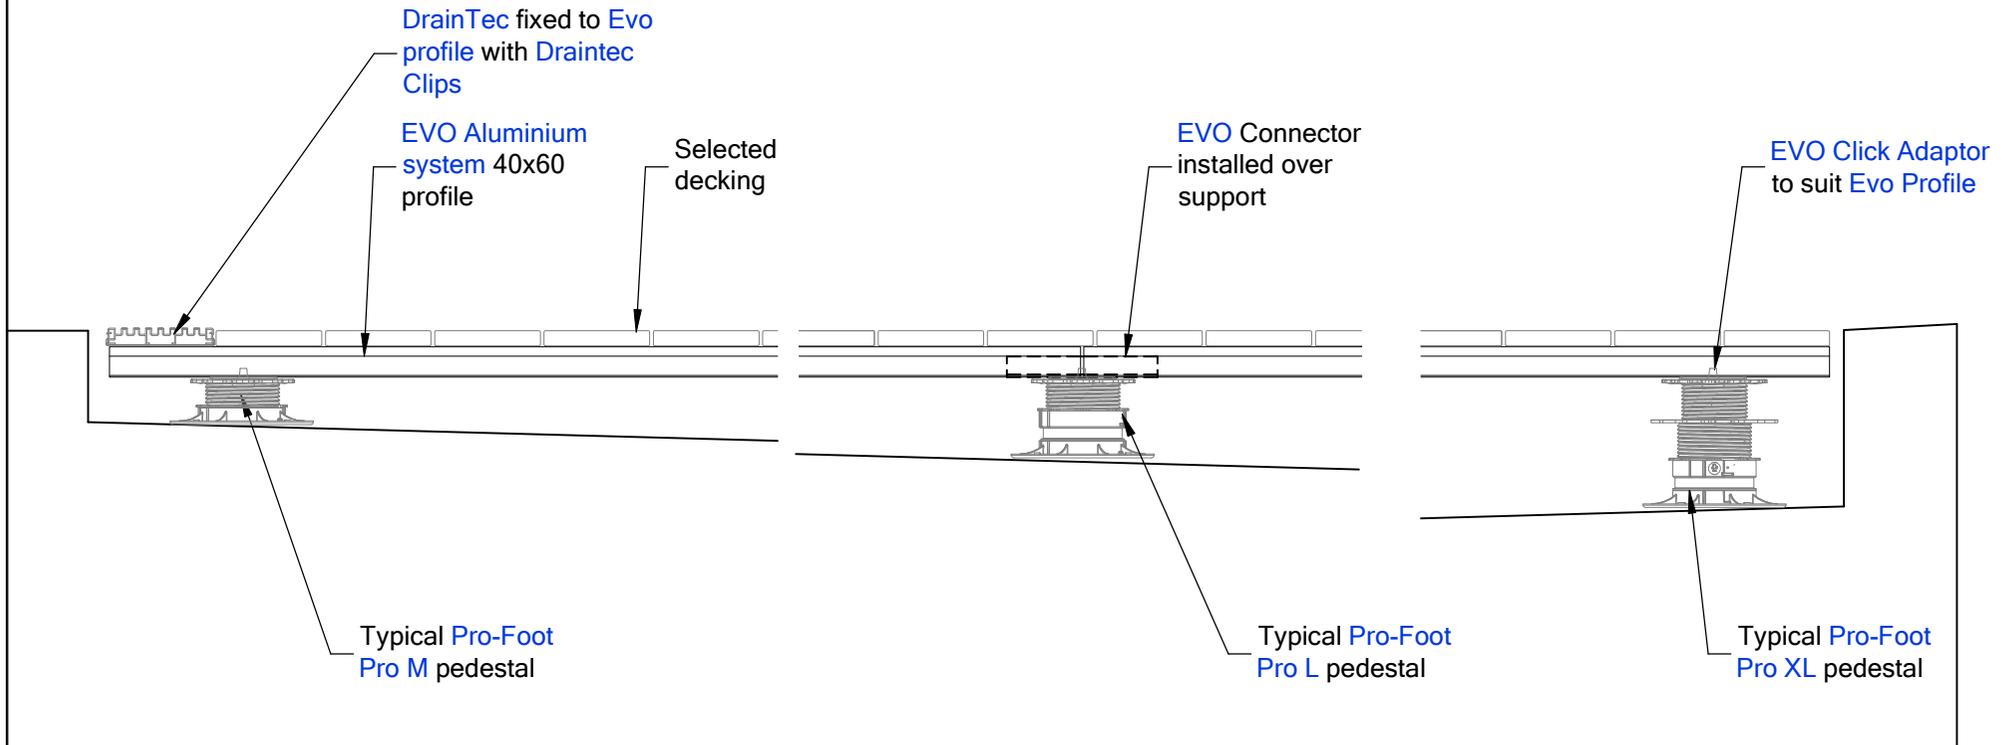


## Typical Pro-Foot / EVO pedestal System - Composite / Hardwood Decking



41 Hotuhotu Street  
The Lakes, Tauriko  
Tauranga  
PO Box 9411  
Greerton, Tauranga  
Phone: 07 543 0948  
Fax: (07) 541 1029  
Email: [headoffice@mvnz.com](mailto:headoffice@mvnz.com)  
Free Phone 0800 776 9727

Pro-Foot / Evo

System Type:	Pro-Foo/Evo pedestal System <i>Pro-Foot Sample Detail - Sheet 1</i>	
Scale:	1:5	Drawing No.
Date:	Dec 2020	Revision:
		<b>PF-101 A</b>

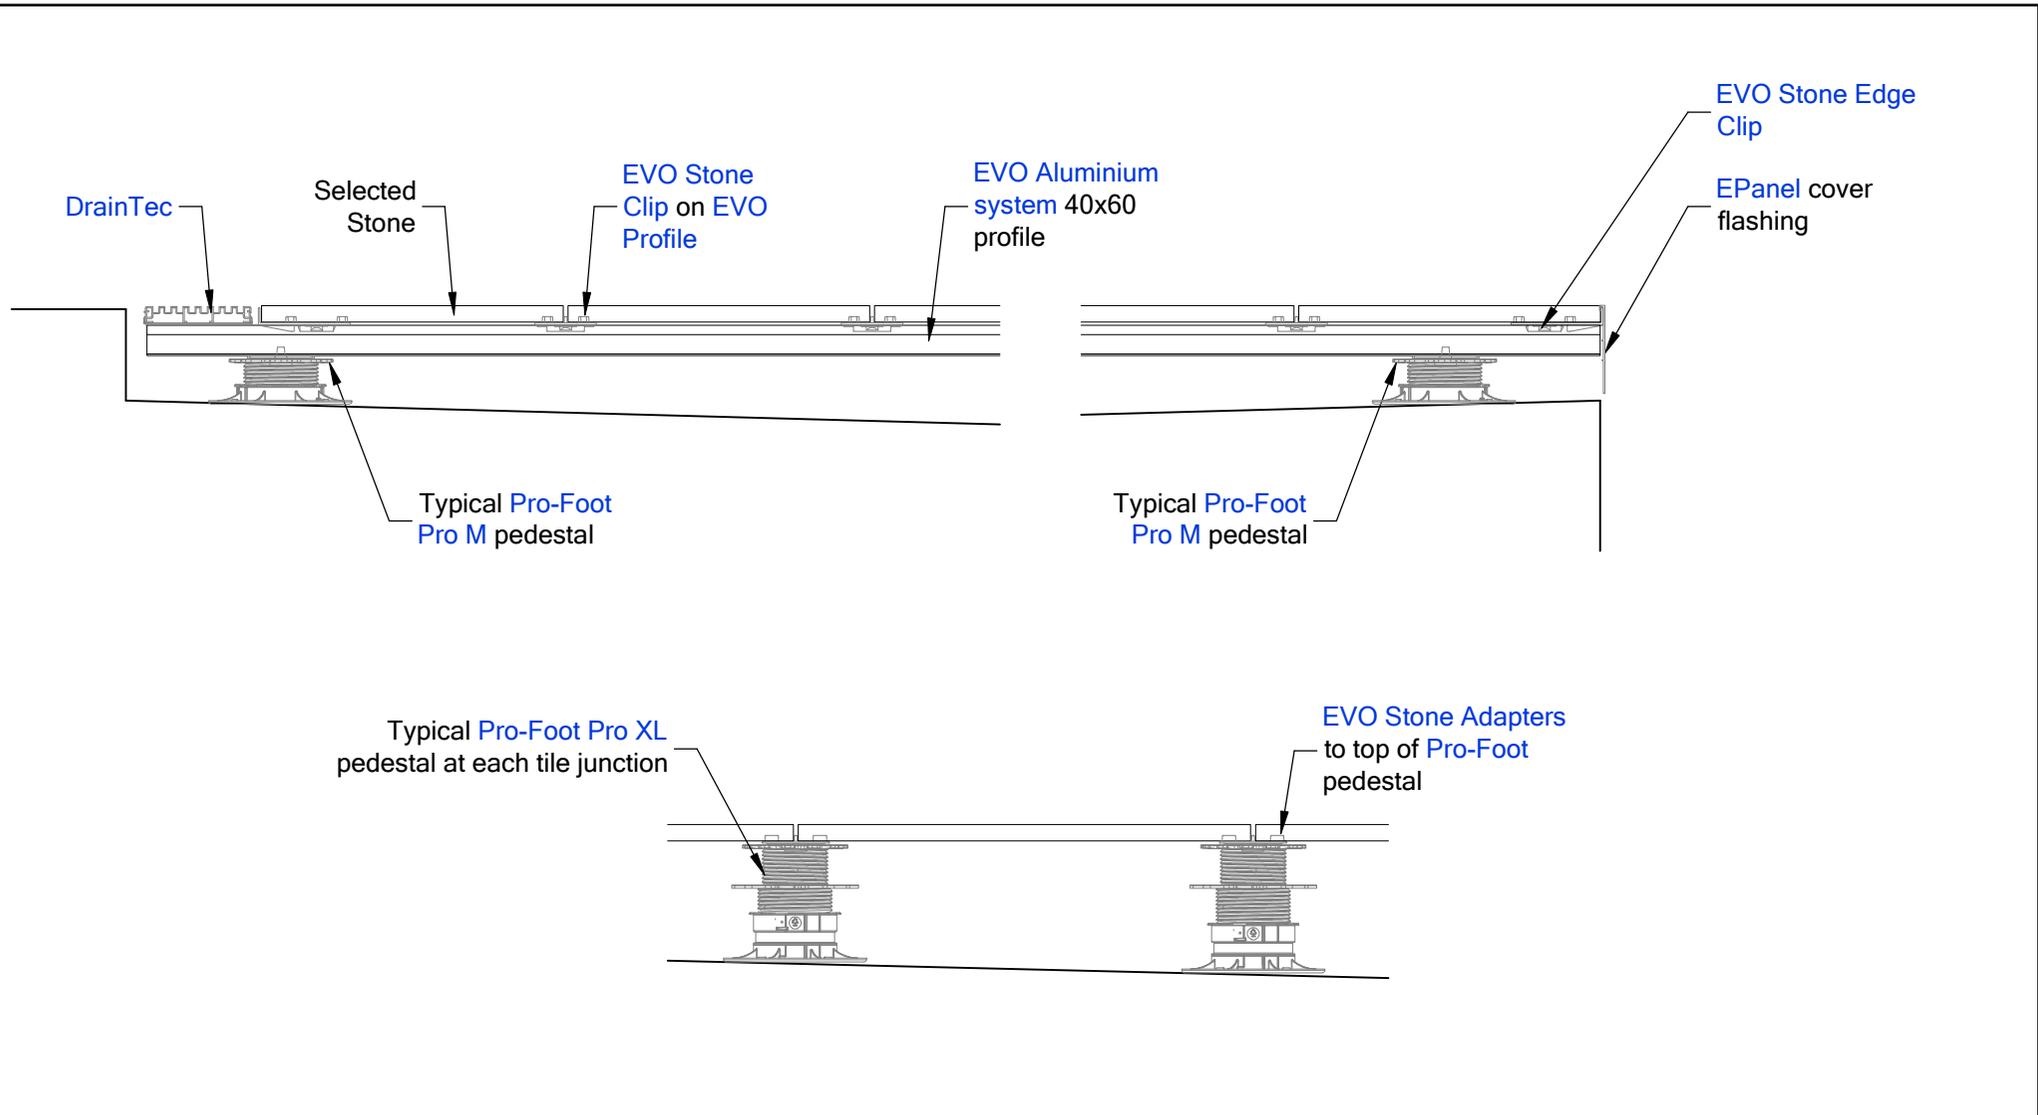

## Typical Pro-Foot / EVO pedestal System - Stone Decking

Note:  
Include separator between Pro-Foot components and deck membranes.





**Marshall**  
Innovations  
Construction Solutions

41 Hotuhotu Street  
The Lakes, Tauriko  
Tauranga  
PO Box 9411  
Greerton, Tauranga  
Phone: 07 543 0948  
Fax: (07) 541 1029  
Email: headoffice@mvnz.com  
Free Phone 0800 776 9727

Pro-Foot / Evo

System Type:		Pro-Foo/Evo pedestal System <i>Pro-Foot Sample Detail - Sheet 2</i>	
Scale:	1:5	Drawing No.	
Date:	Dec 2020		Revision: <b>PF-102 A</b>

Note:  
Include separator between  
Pro-Foot components and  
deck membranes.

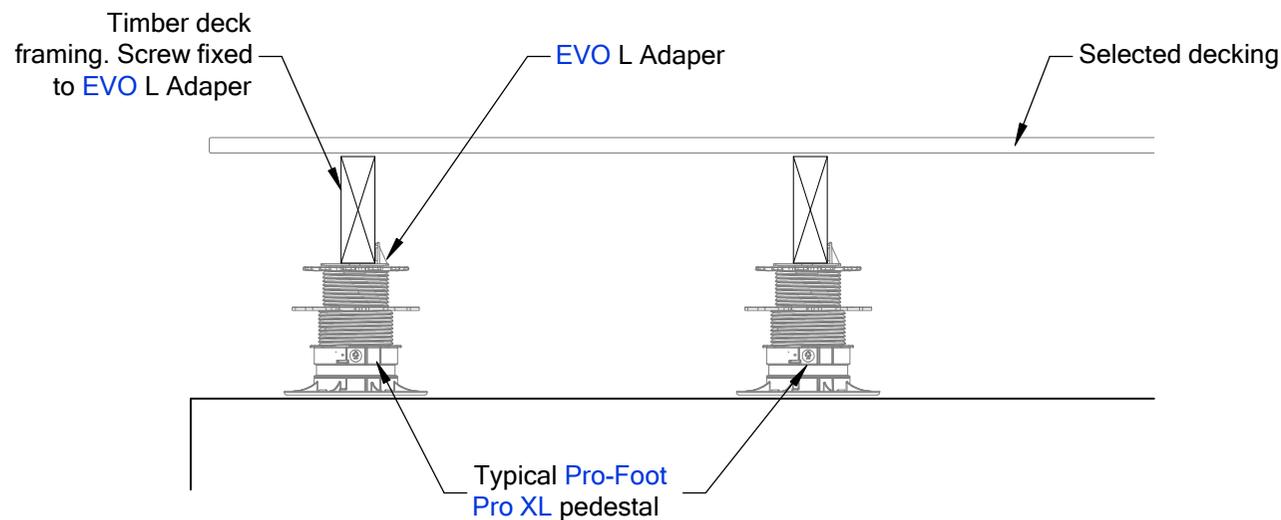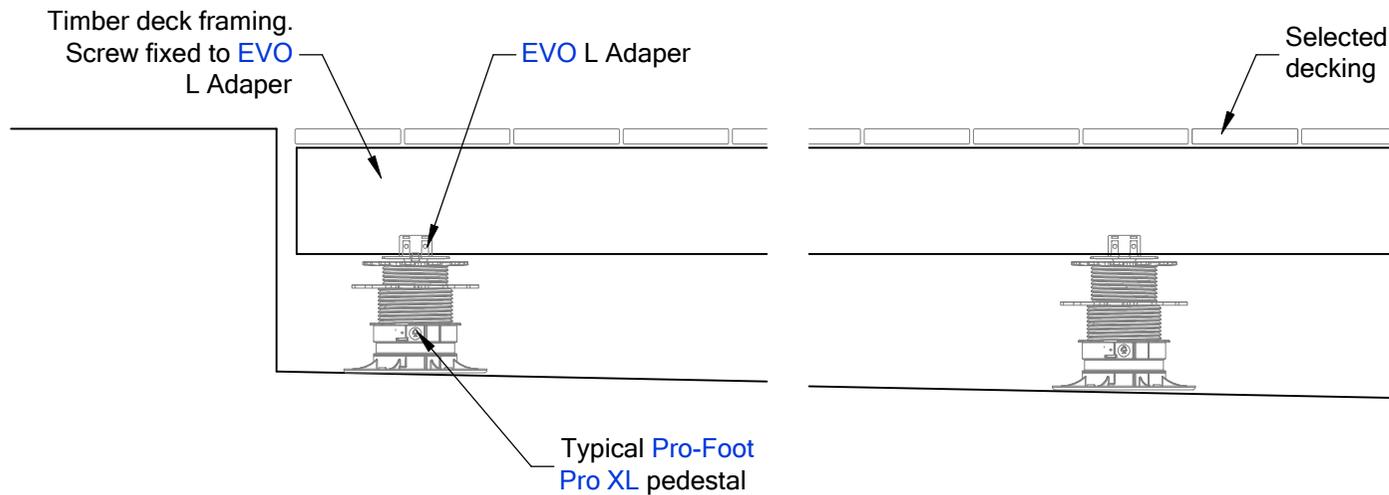



## Typical Pro-Foot pedestal System - Timber Framing, Composite / Hardwood Decking



41 Hotuhotu Street  
The Lakes, Tauriko  
Tauranga  
PO Box 9411  
Greerton, Tauranga  
Phone: 07 543 0948  
Fax: (07) 541 1029  
Email: headoffice@mvnz.com  
Free Phone 0800 776 9727

Pro-Foot / Evo

System Type:	Pro-Foo/Evo pedestal System <i>Pro-Foot Sample Detail - Sheet 3</i>	
Scale:	1:5	Drawing No.
Date:	Dec 2020	Revision: <b>PF-103 A</b>

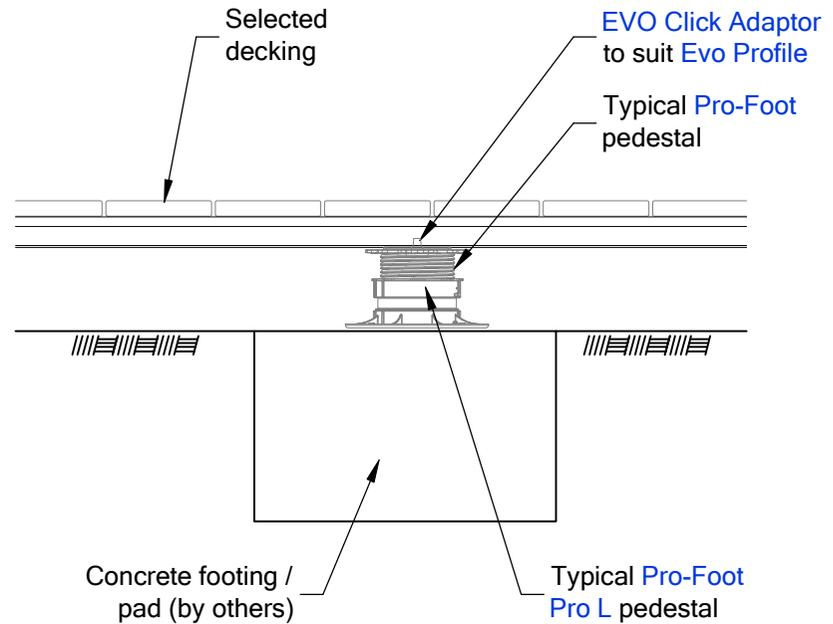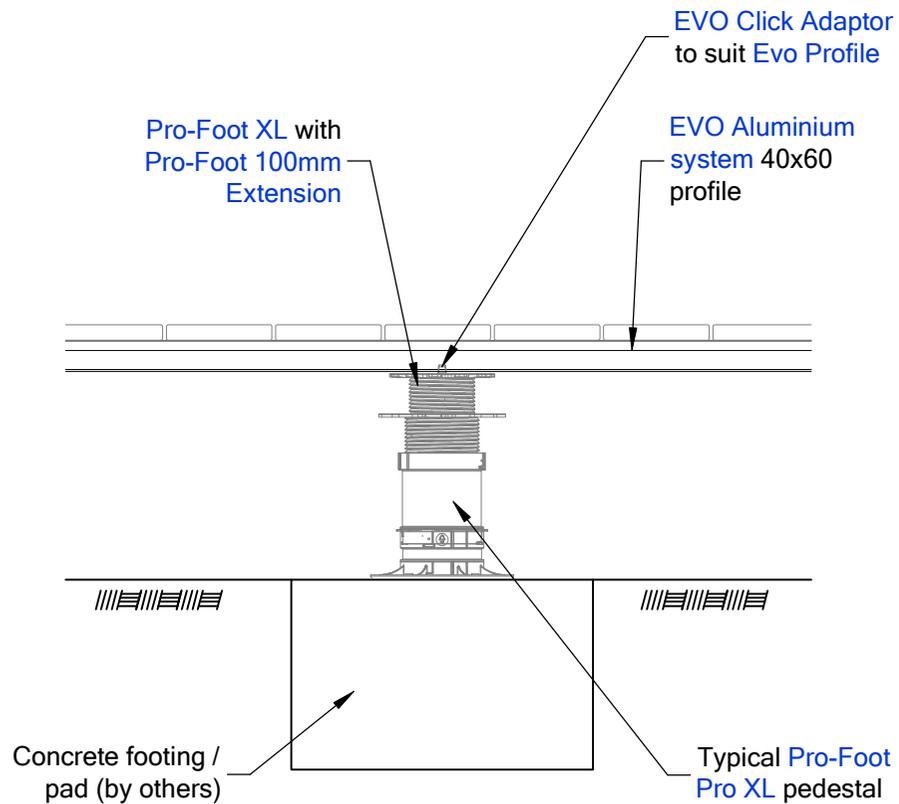



## Typical Pro-Foot / EVO pedestal System on Spot Footings - Composite / Hardwood Decking



41 Hotuhotu Street  
The Lakes, Tauriko  
Tauranga  
PO Box 9411  
Greerton, Tauranga  
Phone: 07 543 0948  
Fax: (07) 541 1029  
Email: headoffice@mvnz.com  
Free Phone 0800 776 9727

Pro-Foot / Evo

System Type:	Pro-Foo/Evo pedestal System <i>Pro-Foot Sample Detail - Sheet 4</i>	
Scale:	1:5	Drawing No.
Date:	Dec 2020	Revision:
		<b>PF-104 A</b>

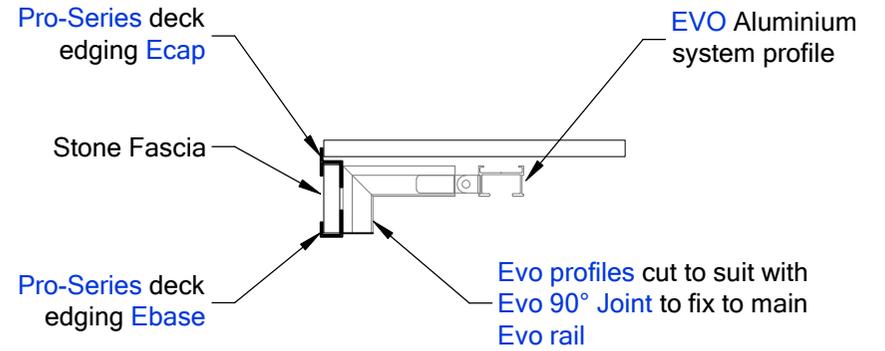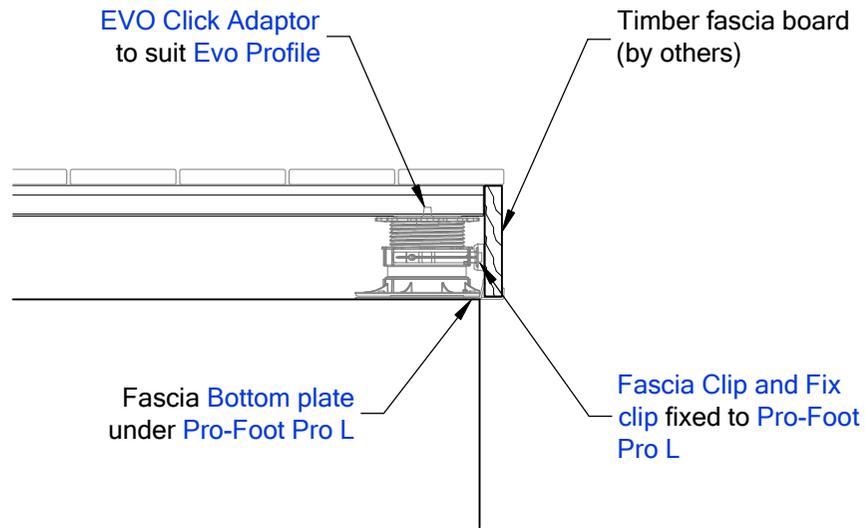


## Typical Pro-Foot / EVO System - Typical Fascia Details



41 Hotuhotu Street  
The Lakes, Tauriko  
Tauranga  
PO Box 9411  
Greerton, Tauranga  
Phone: 07 543 0948  
Fax: (07) 541 1029  
Email: [headoffice@mvnz.com](mailto:headoffice@mvnz.com)  
Free Phone 0800 776 9727

Pro-Foot / Evo

System Type:		Pro-Foo/Evo pedestal System	
		<i>Pro-Foot Sample Detail - Sheet 5</i>	
Scale:	1:5	Drawing No.	Revision:
Date:	Dec 2020	<b>PF-105</b>	<b>A</b>

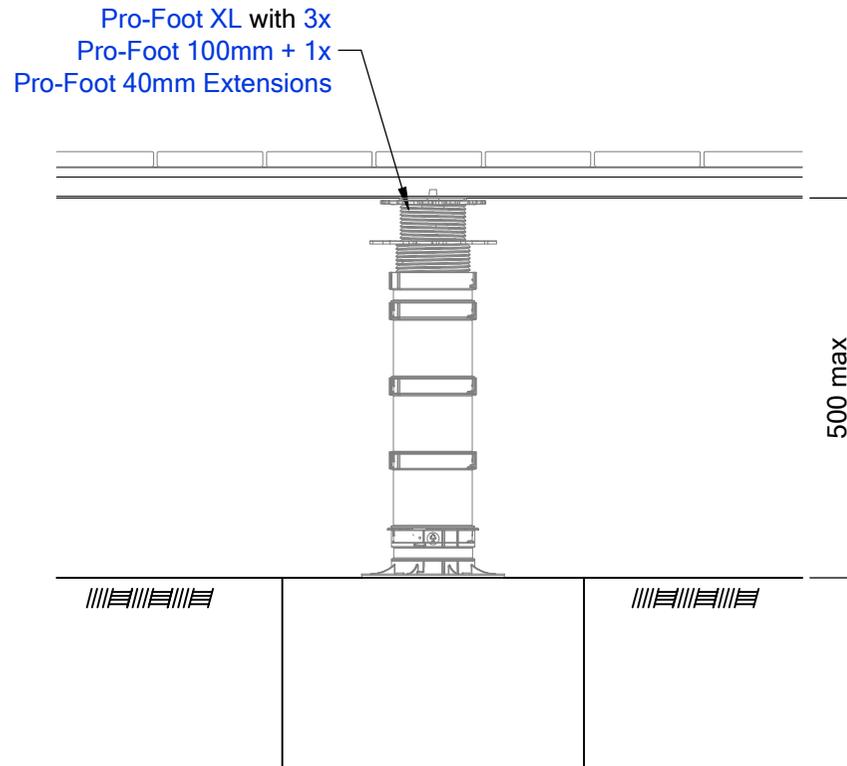


Typical Pro-Foot pedestal System - 500mm  
Maximum Height Assembly



41 Hotuhotu Street  
The Lakes, Tauriko  
Tauranga  
PO Box 9411  
Greerton, Tauranga  
Phone: 07 543 0948  
Fax: (07) 541 1029  
Email: headoffice@mvnz.com  
Free Phone 0800 776 9727

Pro-Foot / Evo

System Type:		Pro-Foo/Evo pedestal System <i>Pro-Foot Sample Detail - Sheet 6</i>	
Scale:	1:5	Drawing No.	Revision:
Date:	Dec 2020	PF-106	A

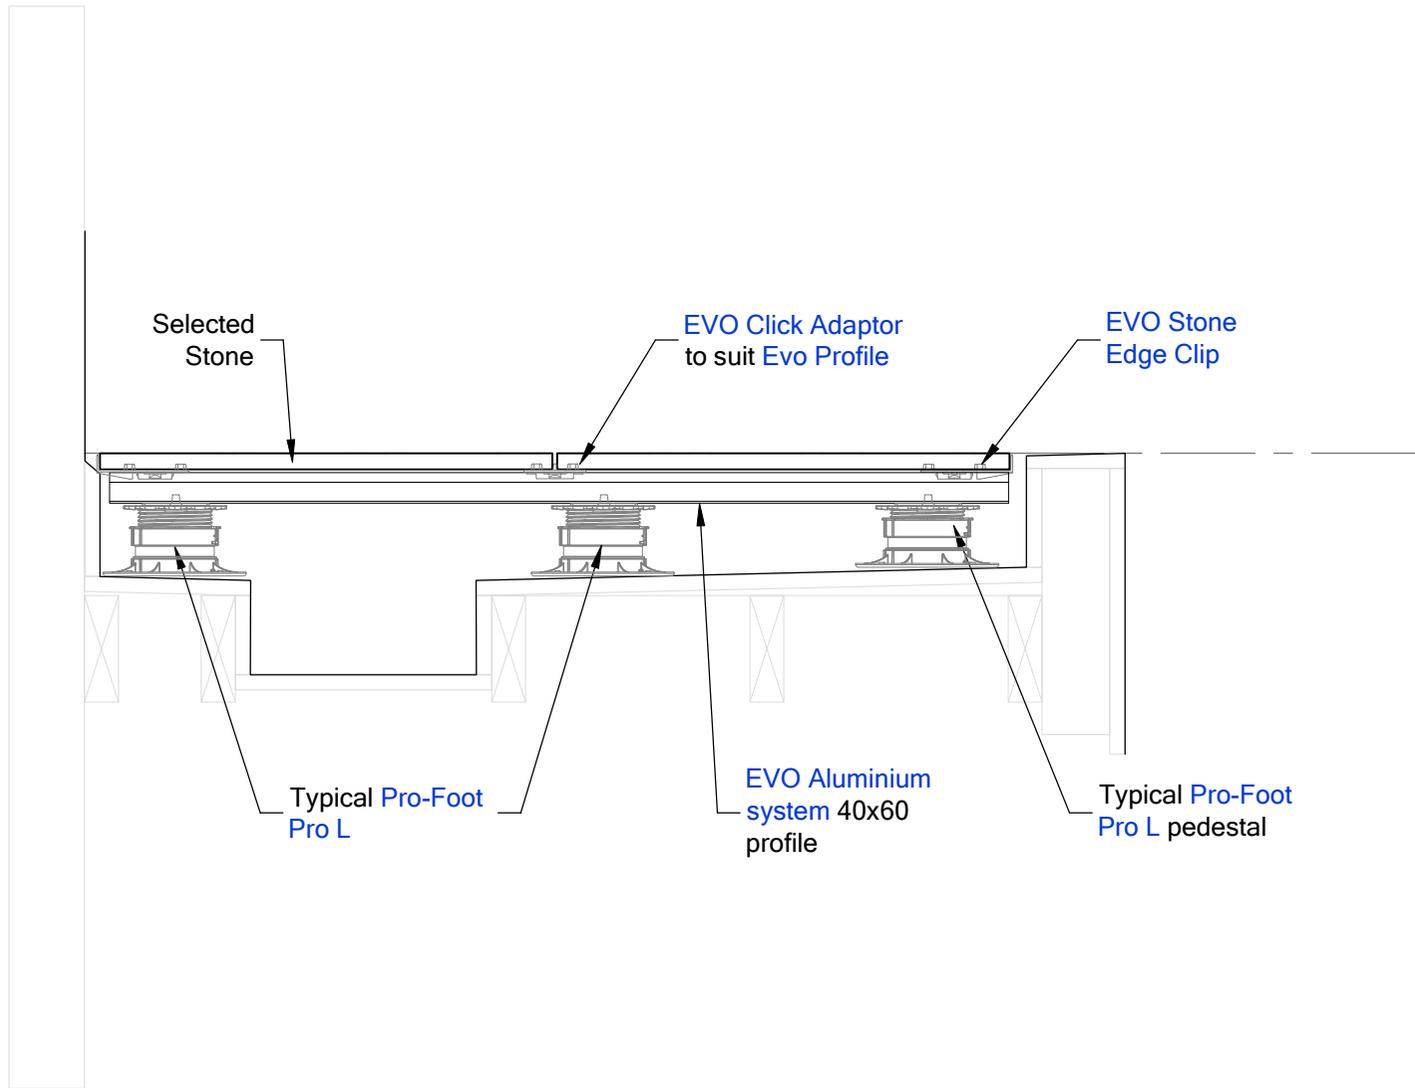

**Marshall**  
Innovations  
Construction Solutions

41 Hotuhotu Street  
The Lakes, Tauriko  
Tauranga  
PO Box 9411  
Greerton, Tauranga  
Phone: 07 543 0948  
Fax: (07) 541 1029  
Email: [headoffice@mvnz.com](mailto:headoffice@mvnz.com)  
Free Phone 0800 776 9727

Pro-Foot / Evo

System Type:		Pro-Foo/Evo pedestal System	
		<i>Pro-Foot Sample Detail - Sheet 7</i>	
Scale:	1:5	Drawing No.	Revision:
Date:	Dec 2020	<b>PF-107</b>	<b>A</b>