


Note:
Include separator between
Pro-Foot components and
deck membranes.

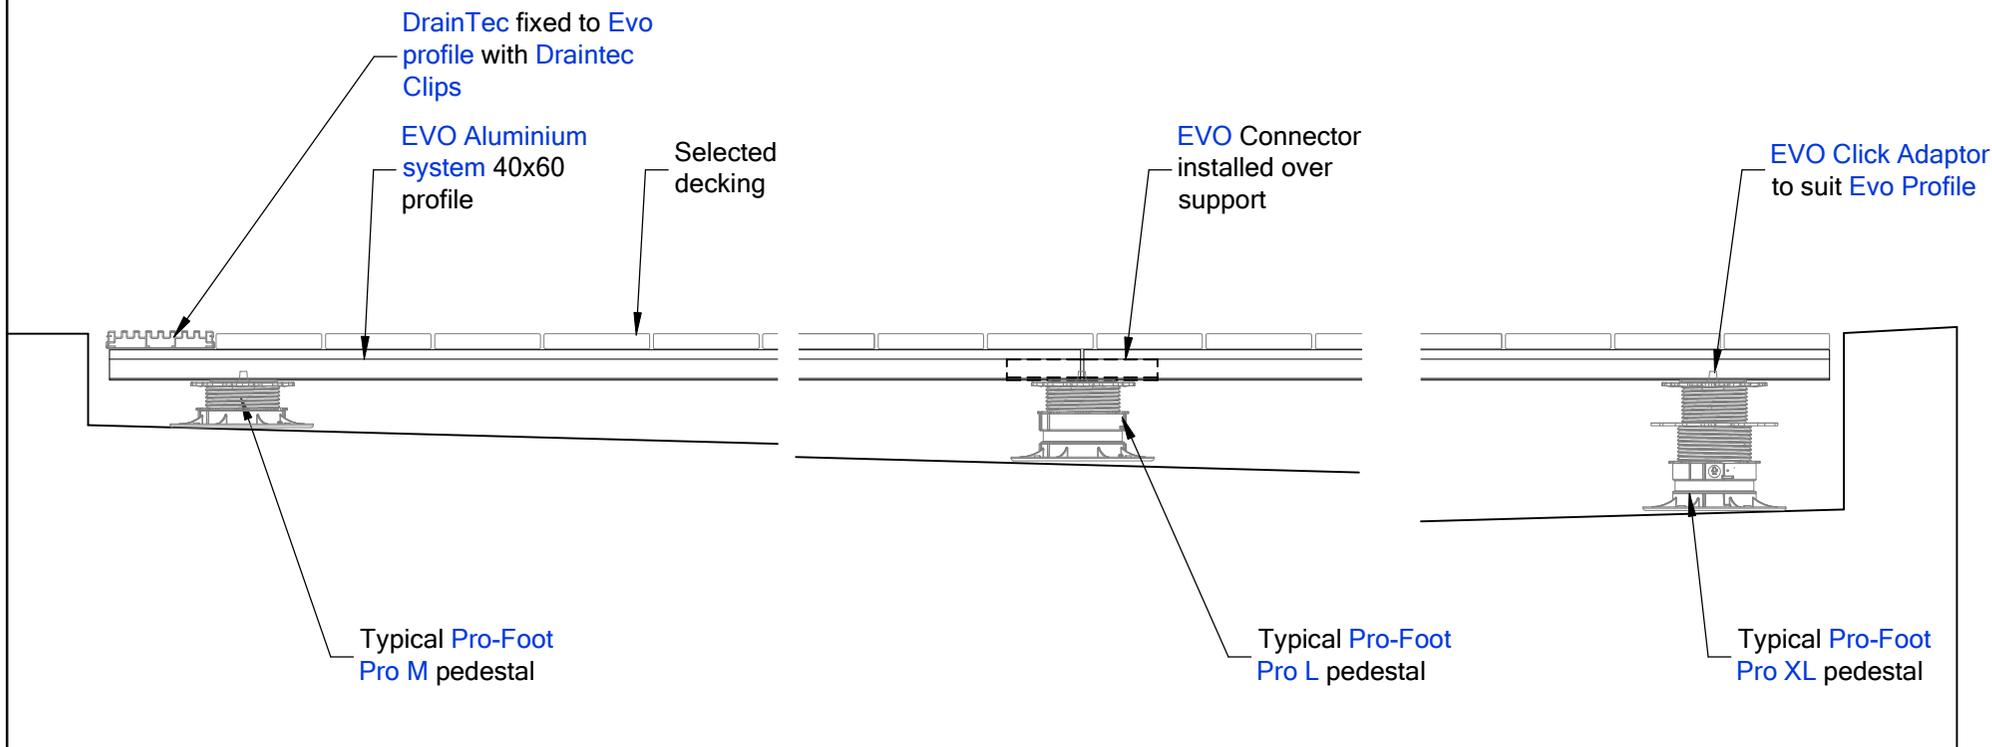

Typical Pro-Foot / EVO pedestal System - Composite / Hardwood Decking



41 Hotuhotu Street
The Lakes, Tauriko
Tauranga
PO Box 9411
Greerton, Tauranga
Phone: 07 543 0948
Fax: (07) 541 1029
Email: headoffice@mvnz.com
Free Phone 0800 776 9727

Pro-Foot / Evo

System Type:	Pro-Foo/Evo pedestal System <i>Pro-Foot Sample Detail - Sheet 1</i>	
Scale:	1:5	Drawing No.
Date:	Dec 2020	Revision:
		PF-101 A