


- NOTES**
- DO NOT SCALE.
  - UNLESS OTHERWISE STATED ALL DIMENSIONS ARE IN MILLIMETRES AND ALL INVERTS IN METRES AOD.
  - DRAWINGS ARE PROVIDED FOR VISUAL REFERENCE ONLY, ALL DIMENSIONS AND LEVELS TO BE VERIFIED ON SITE WITH ANY ISSUES OR DISCREPANCIES ADDRESSED WITH THE ENGINEER BEFORE ANY WORK COMMENCES.
  - ALL STORMCELL SYSTEM WORKS SHALL BE CARRIED OUT ACCORDING TO SPECIFICATIONS, INSTRUCTION FROM GROUND CO LTD METHOD STATEMENTS AND ENGINEERS REQUIREMENTS.
  - ALL MANHOLES AS PER ENGINEERS SPECIFICATION.
  - ALL LEVELS TO BE CONFIRMED PRIOR TO WORK COMMENCING ON SITE.
  - ALL STORMCELL SOAKAGE SYSTEMS TO BE WRAPPED IN A SINGLE LAYER OF AS410 GEOTEXTILE.
  - PIPE ROUTES ARE SHOWN DIAGRAMMATICALLY ONLY. ALL PIPES TO BE AS PER ENGINEERS REQUIREMENTS.

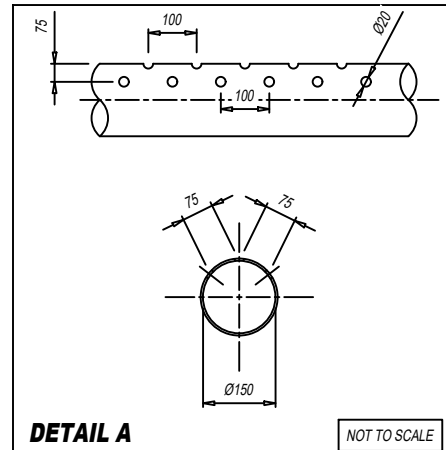


REV	DATE	DESCRIPTION	DRAWN
FOR APPROVAL			
DRAWING STATUS			
PROJECT / SITE ADDRESS	STORMCELL SYSTEM INDICATIVE DRAWING		
CLIENT	Marshall Innovations.		
SHEET TITLE	STORMCELL TANK - OPTION A		
DRAWN BY	L.C.	DATE	06-05-2022
SCALE AT A3	1:20	SCALE AT A1	1:40
DRAWING NUMBER	A10104 001	REVISION NUMBER	-

0800 776 9727  
admin@mwnz.com



**GEOTEXTILES**  
**STORMCELL**

**VIEW ON SECTION A - A**

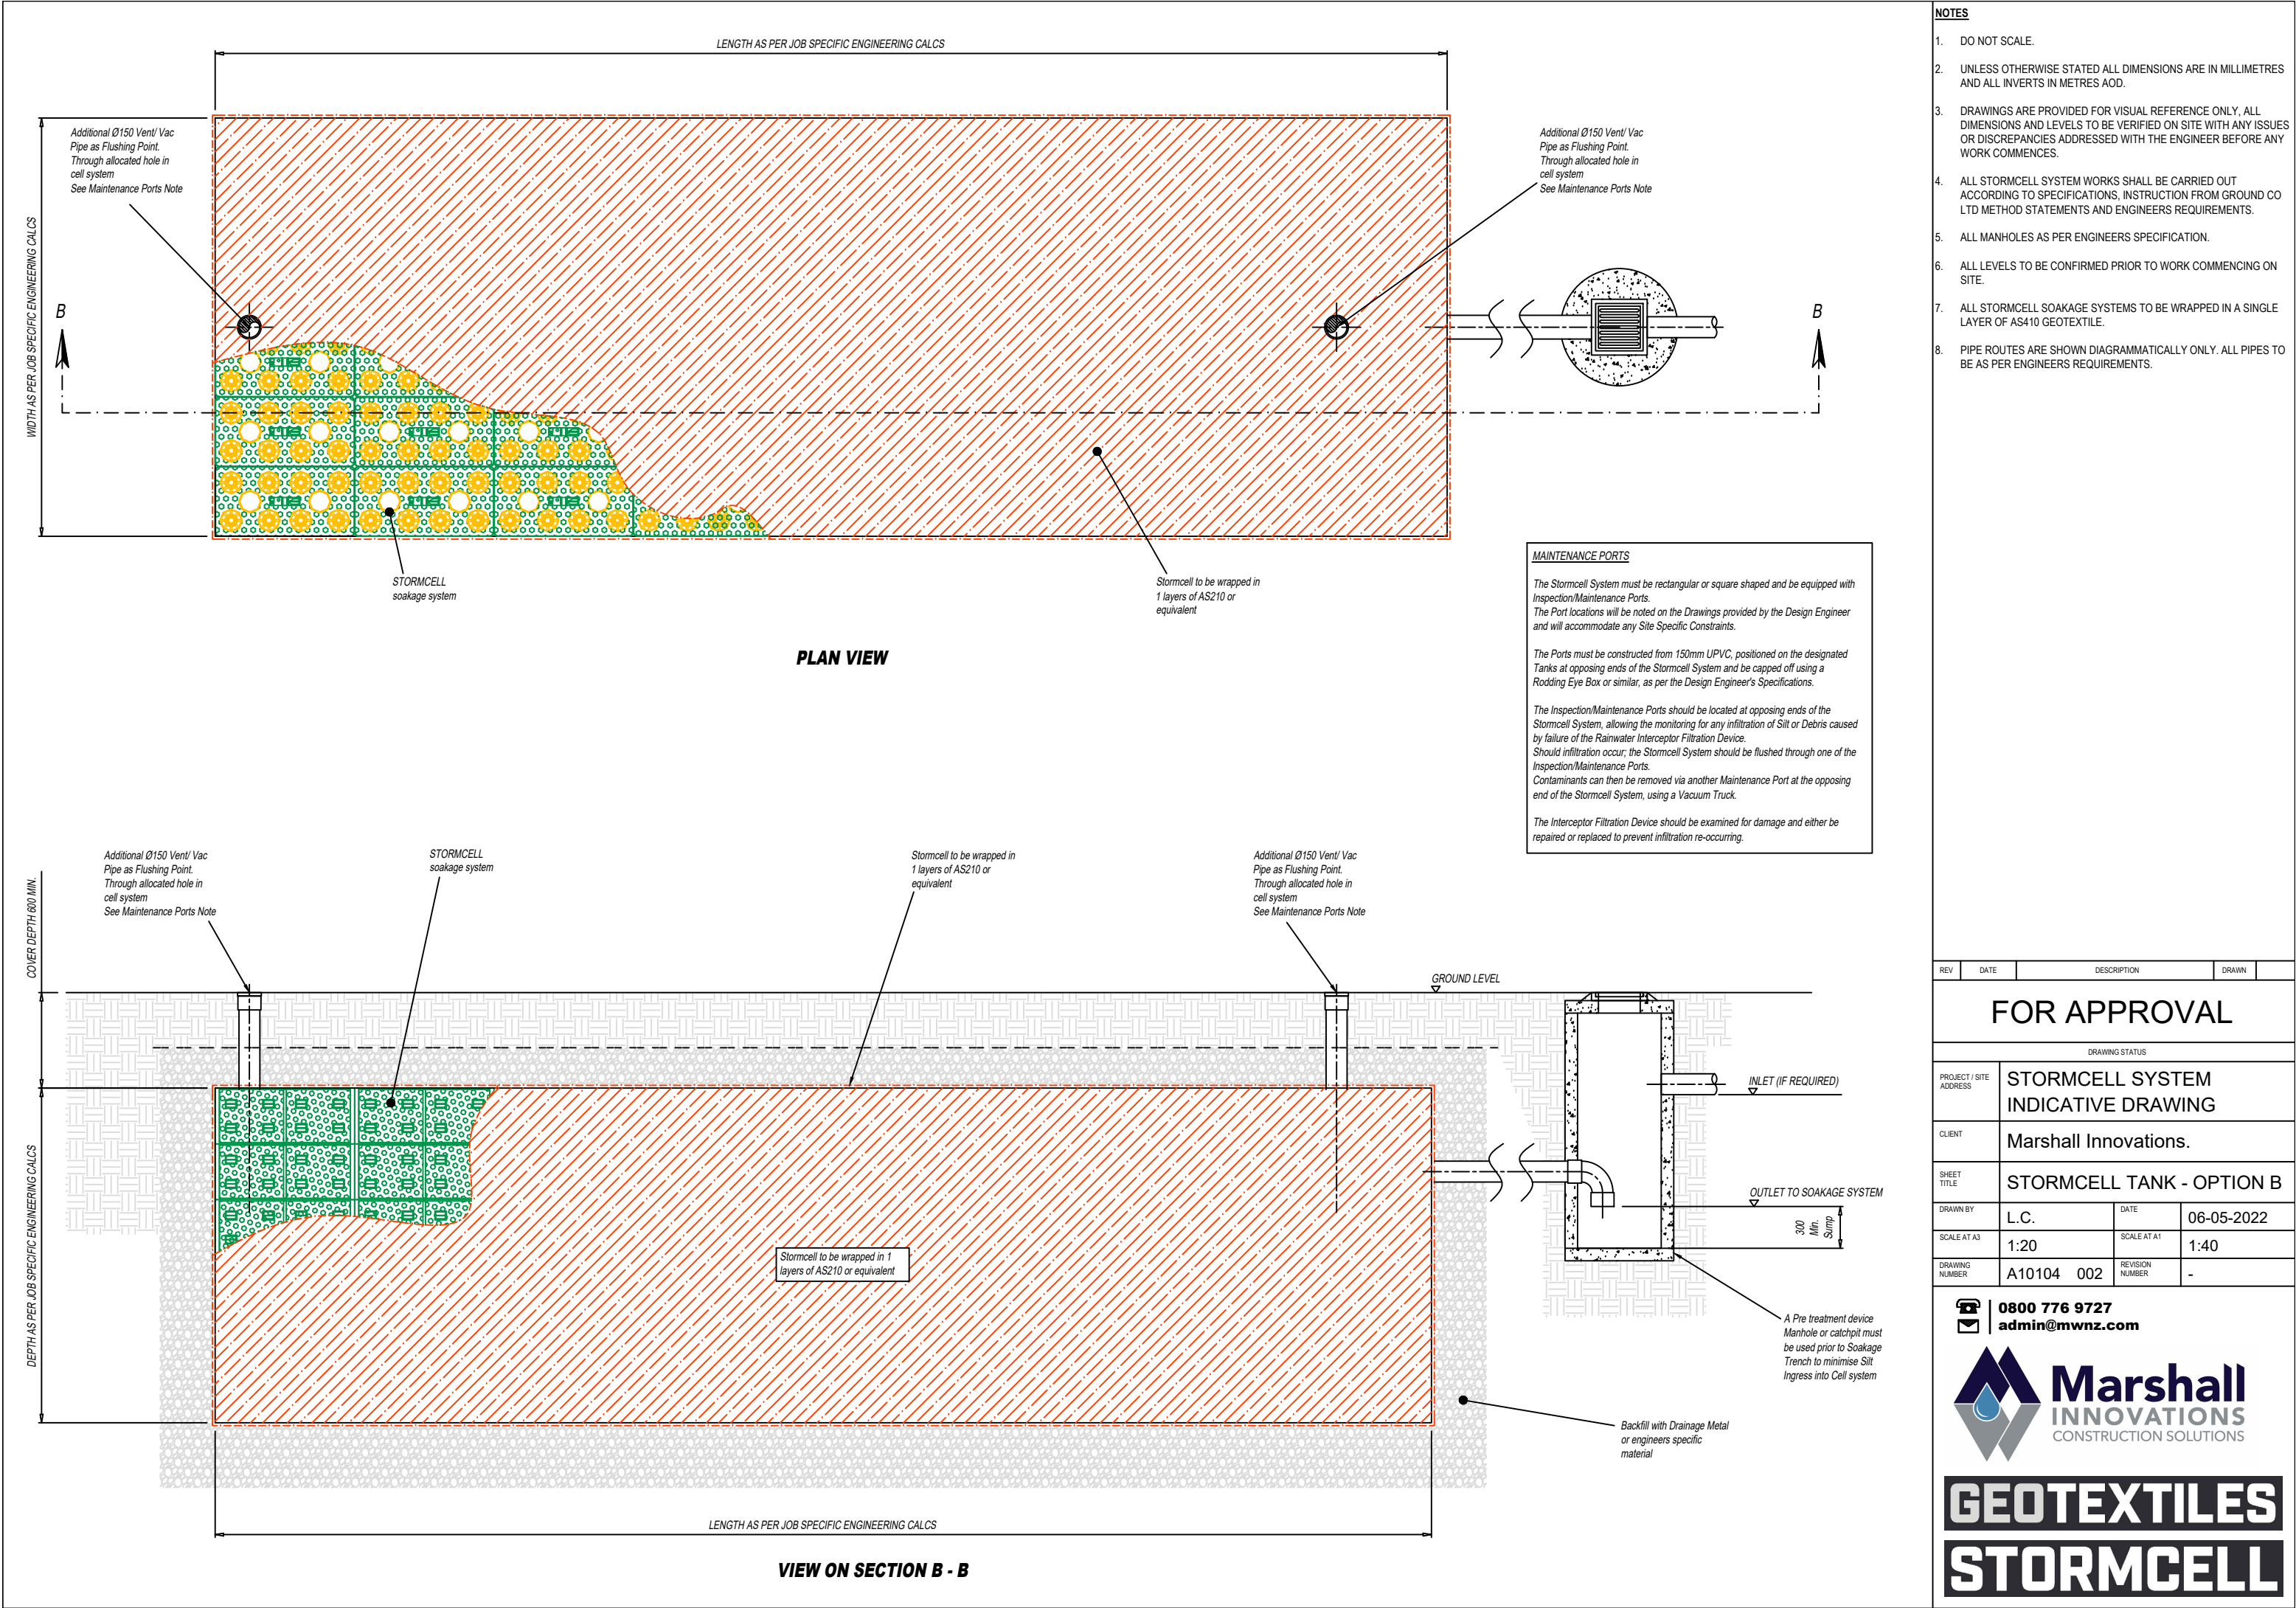

- NOTES**
- DO NOT SCALE.
  - UNLESS OTHERWISE STATED ALL DIMENSIONS ARE IN MILLIMETRES AND ALL INVERTS IN METRES AOD.
  - DRAWINGS ARE PROVIDED FOR VISUAL REFERENCE ONLY, ALL DIMENSIONS AND LEVELS TO BE VERIFIED ON SITE WITH ANY ISSUES OR DISCREPANCIES ADDRESSED WITH THE ENGINEER BEFORE ANY WORK COMMENCES.
  - ALL STORMCELL SYSTEM WORKS SHALL BE CARRIED OUT ACCORDING TO SPECIFICATIONS, INSTRUCTION FROM GROUND CO LTD METHOD STATEMENTS AND ENGINEERS REQUIREMENTS.
  - ALL MANHOLES AS PER ENGINEERS SPECIFICATION.
  - ALL LEVELS TO BE CONFIRMED PRIOR TO WORK COMMENCING ON SITE.
  - ALL STORMCELL SOAKAGE SYSTEMS TO BE WRAPPED IN A SINGLE LAYER OF AS410 GEOTEXTILE.
  - PIPE ROUTES ARE SHOWN DIAGRAMMATICALLY ONLY. ALL PIPES TO BE AS PER ENGINEERS REQUIREMENTS.

REV	DATE	DESCRIPTION	DRAWN
FOR APPROVAL			
DRAWING STATUS			
PROJECT / SITE ADDRESS	STORMCELL SYSTEM INDICATIVE DRAWING		
CLIENT	Marshall Innovations.		
SHEET TITLE	STORMCELL TANK - OPTION B		
DRAWN BY	L. C.	DATE	06-05-2022
SCALE AT A3	1:20	SCALE AT A1	1:40
DRAWING NUMBER	A10104 002	REVISION NUMBER	-

0800 776 9727  
admin@mwznz.com



**GEOTEXTILES**  
**STORMCELL**