


**NOTES:**

1. Protecto Wrap products are not UV stable and must be protected from sunlight. Permanently cover within four weeks of installation.
2. Provide Protecto Wrap JS-160H Mastic at all Membrane and Tape terminations.
3. Marshall Innovations take no responsibility for failure of polythene terminations due to poor workmanship and polythene protection on site. Marshall Innovations recommends the use of Protecto Wall Membrane continuous under the foundations and concrete slab.
4. The Protecto Wall System is not suitable where hydrostatic pressure is present.

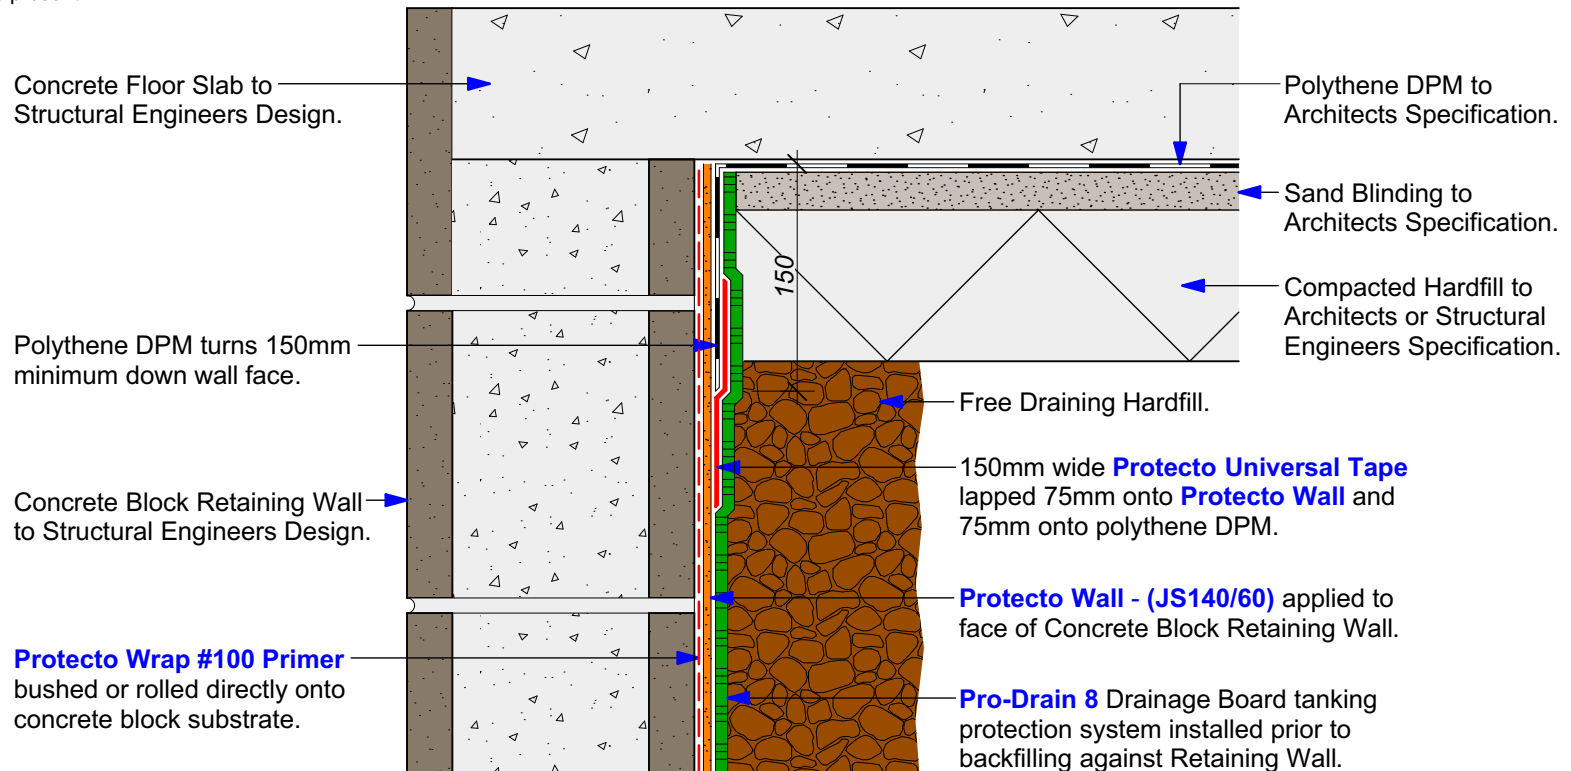

41 Hotuhotu Street  
The Lakes, Tauriko  
Tauranga  
PO Box 9411  
Greerton, Tauranga  
Phone: 07 543 0948  
Fax: (07) 541 1029  
Email: headoffice@mwz.com  
Free Phone 0800 776 9727

## Protecto Wall Membrane System

System Type:		Protecto Wall Retaining <b>Slab Transition Detail</b>	
Scale:	1:5	Drawing No.	<b>PW-105</b>
Date:	Oct 2019	Revision:	<b>A</b>